


DOANE COLLEGE TIGER INN
DINING HALL PHASE III
Perry Memorial Hall, Crete, NE
Project No. 12008
Date: 4.25.08
KITCHEN EQUIPMENT PLAN

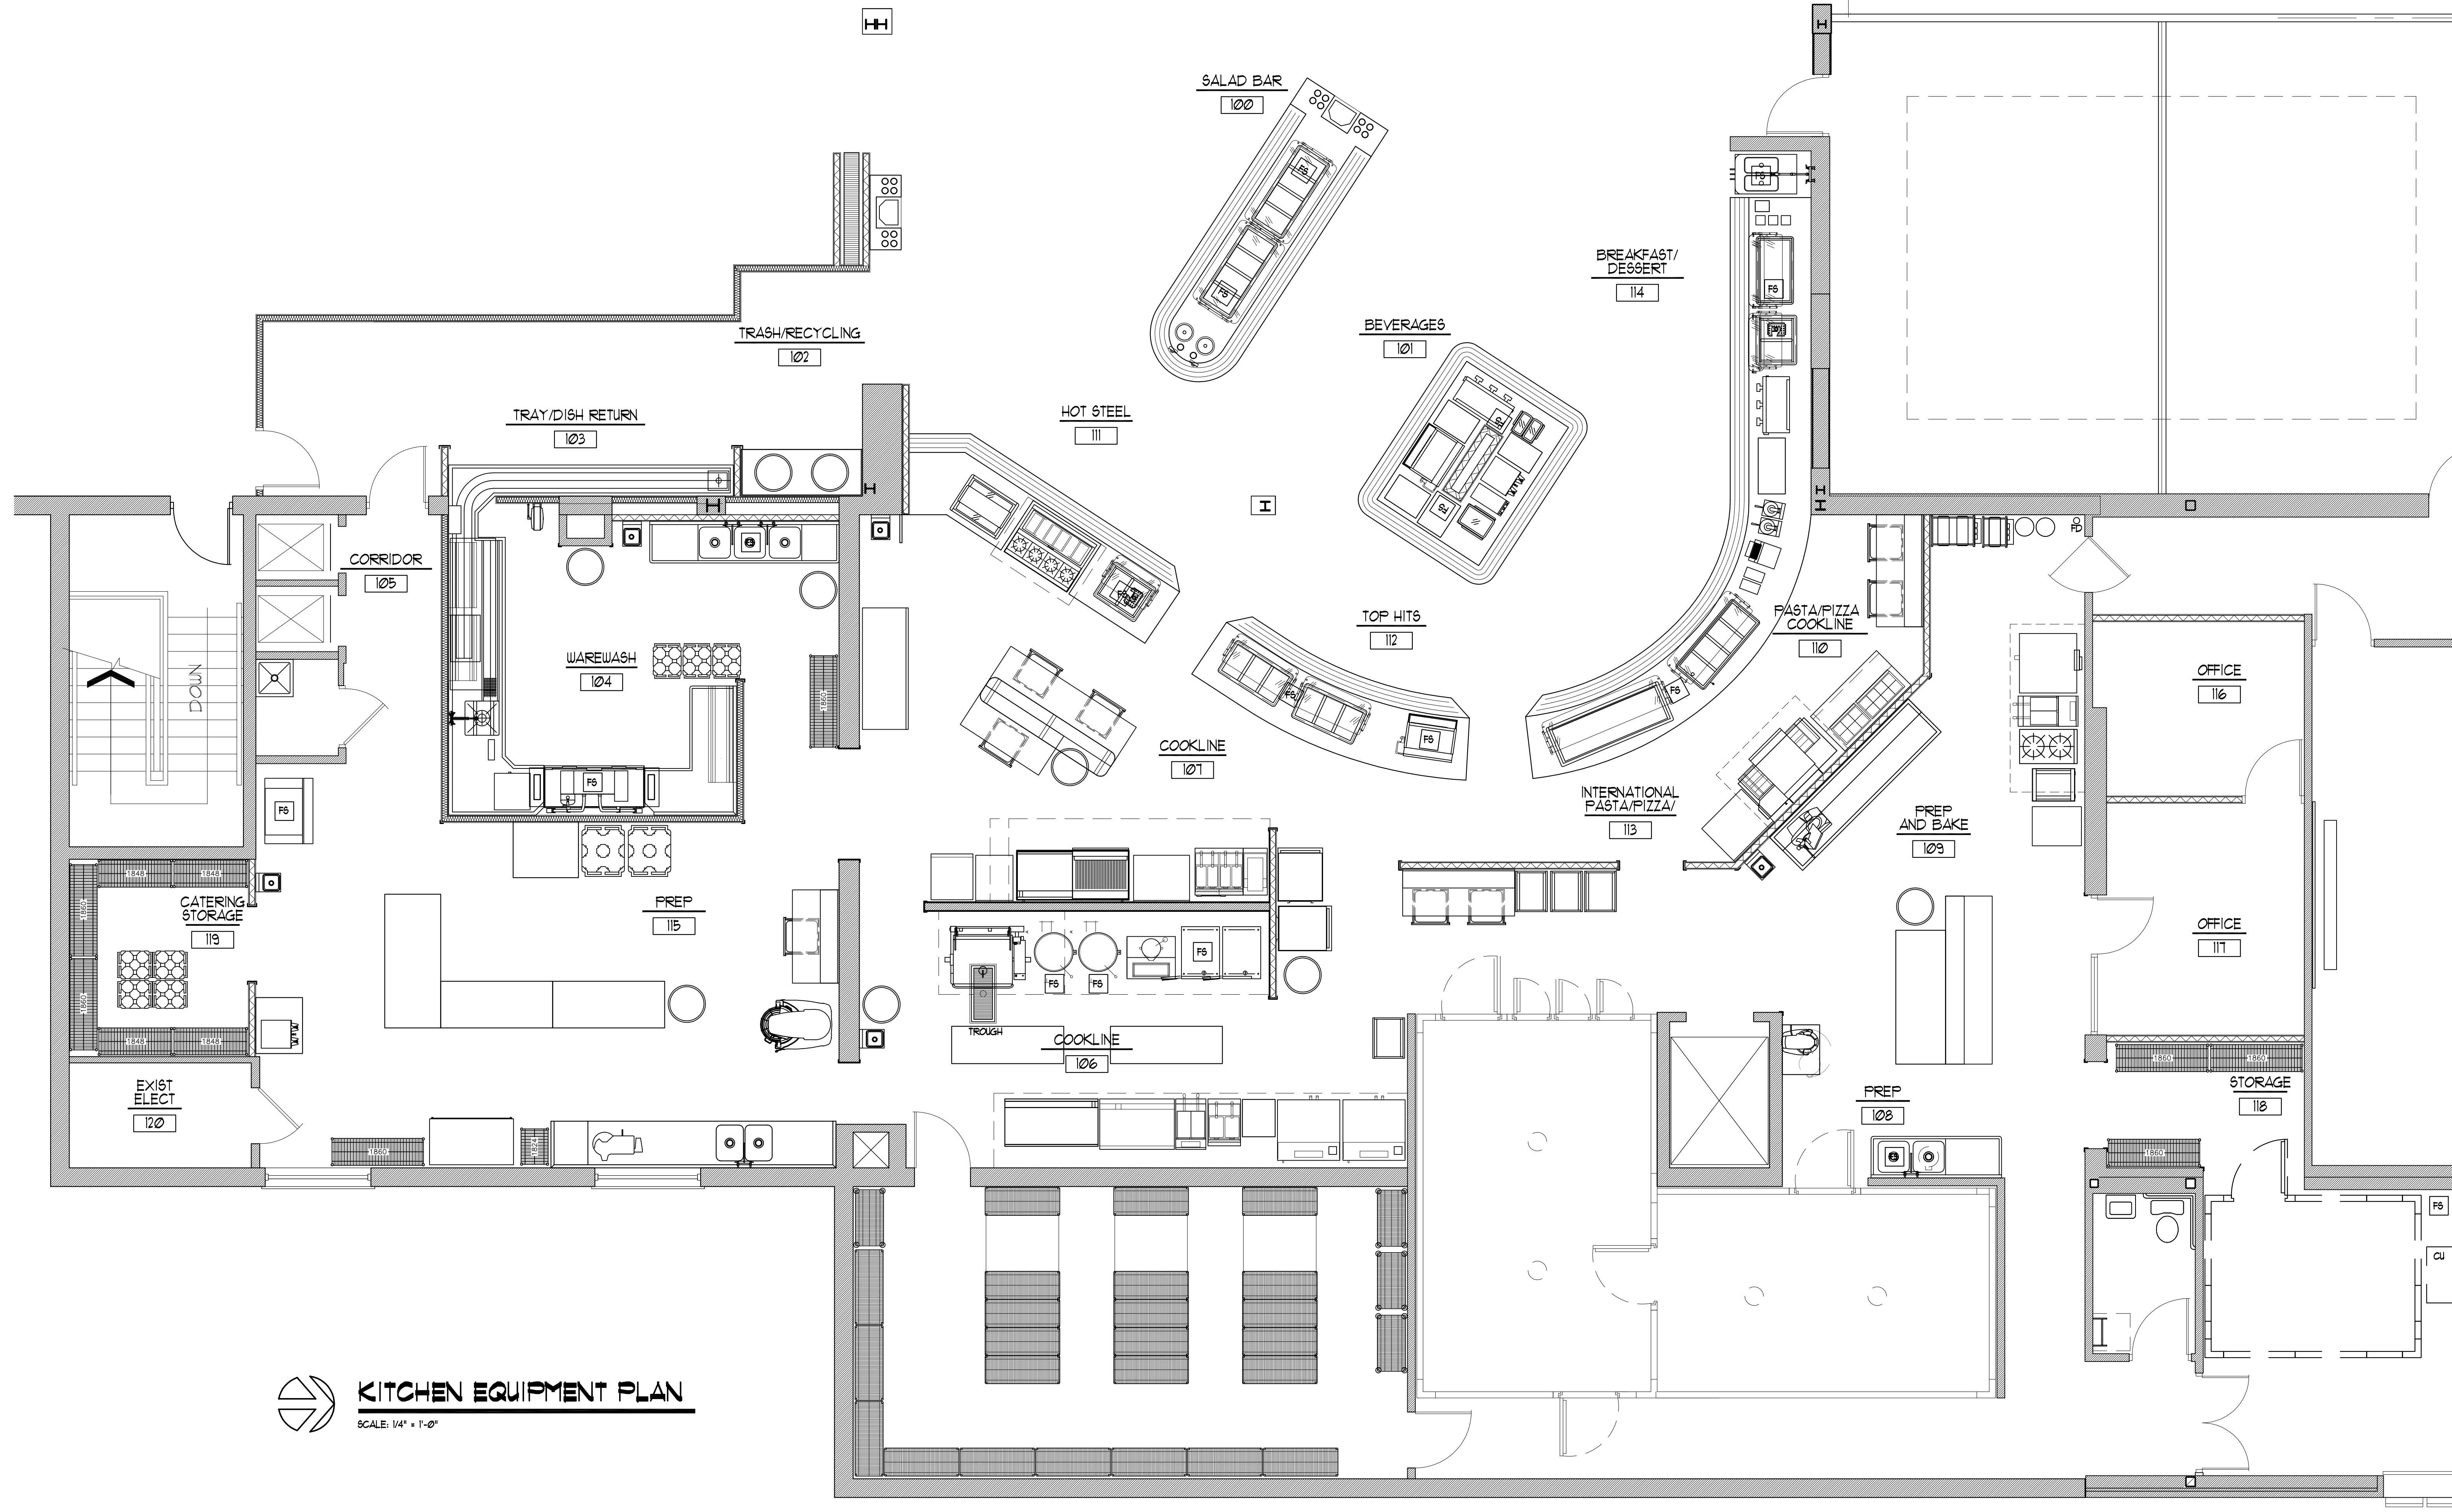

 **KITCHEN EQUIPMENT PLAN**
SCALE: 1/4" = 1'-0"